



New 3-Townhome
5740, 5742, 5744 Sanctuary Place
CINCINNATI, OH 45230

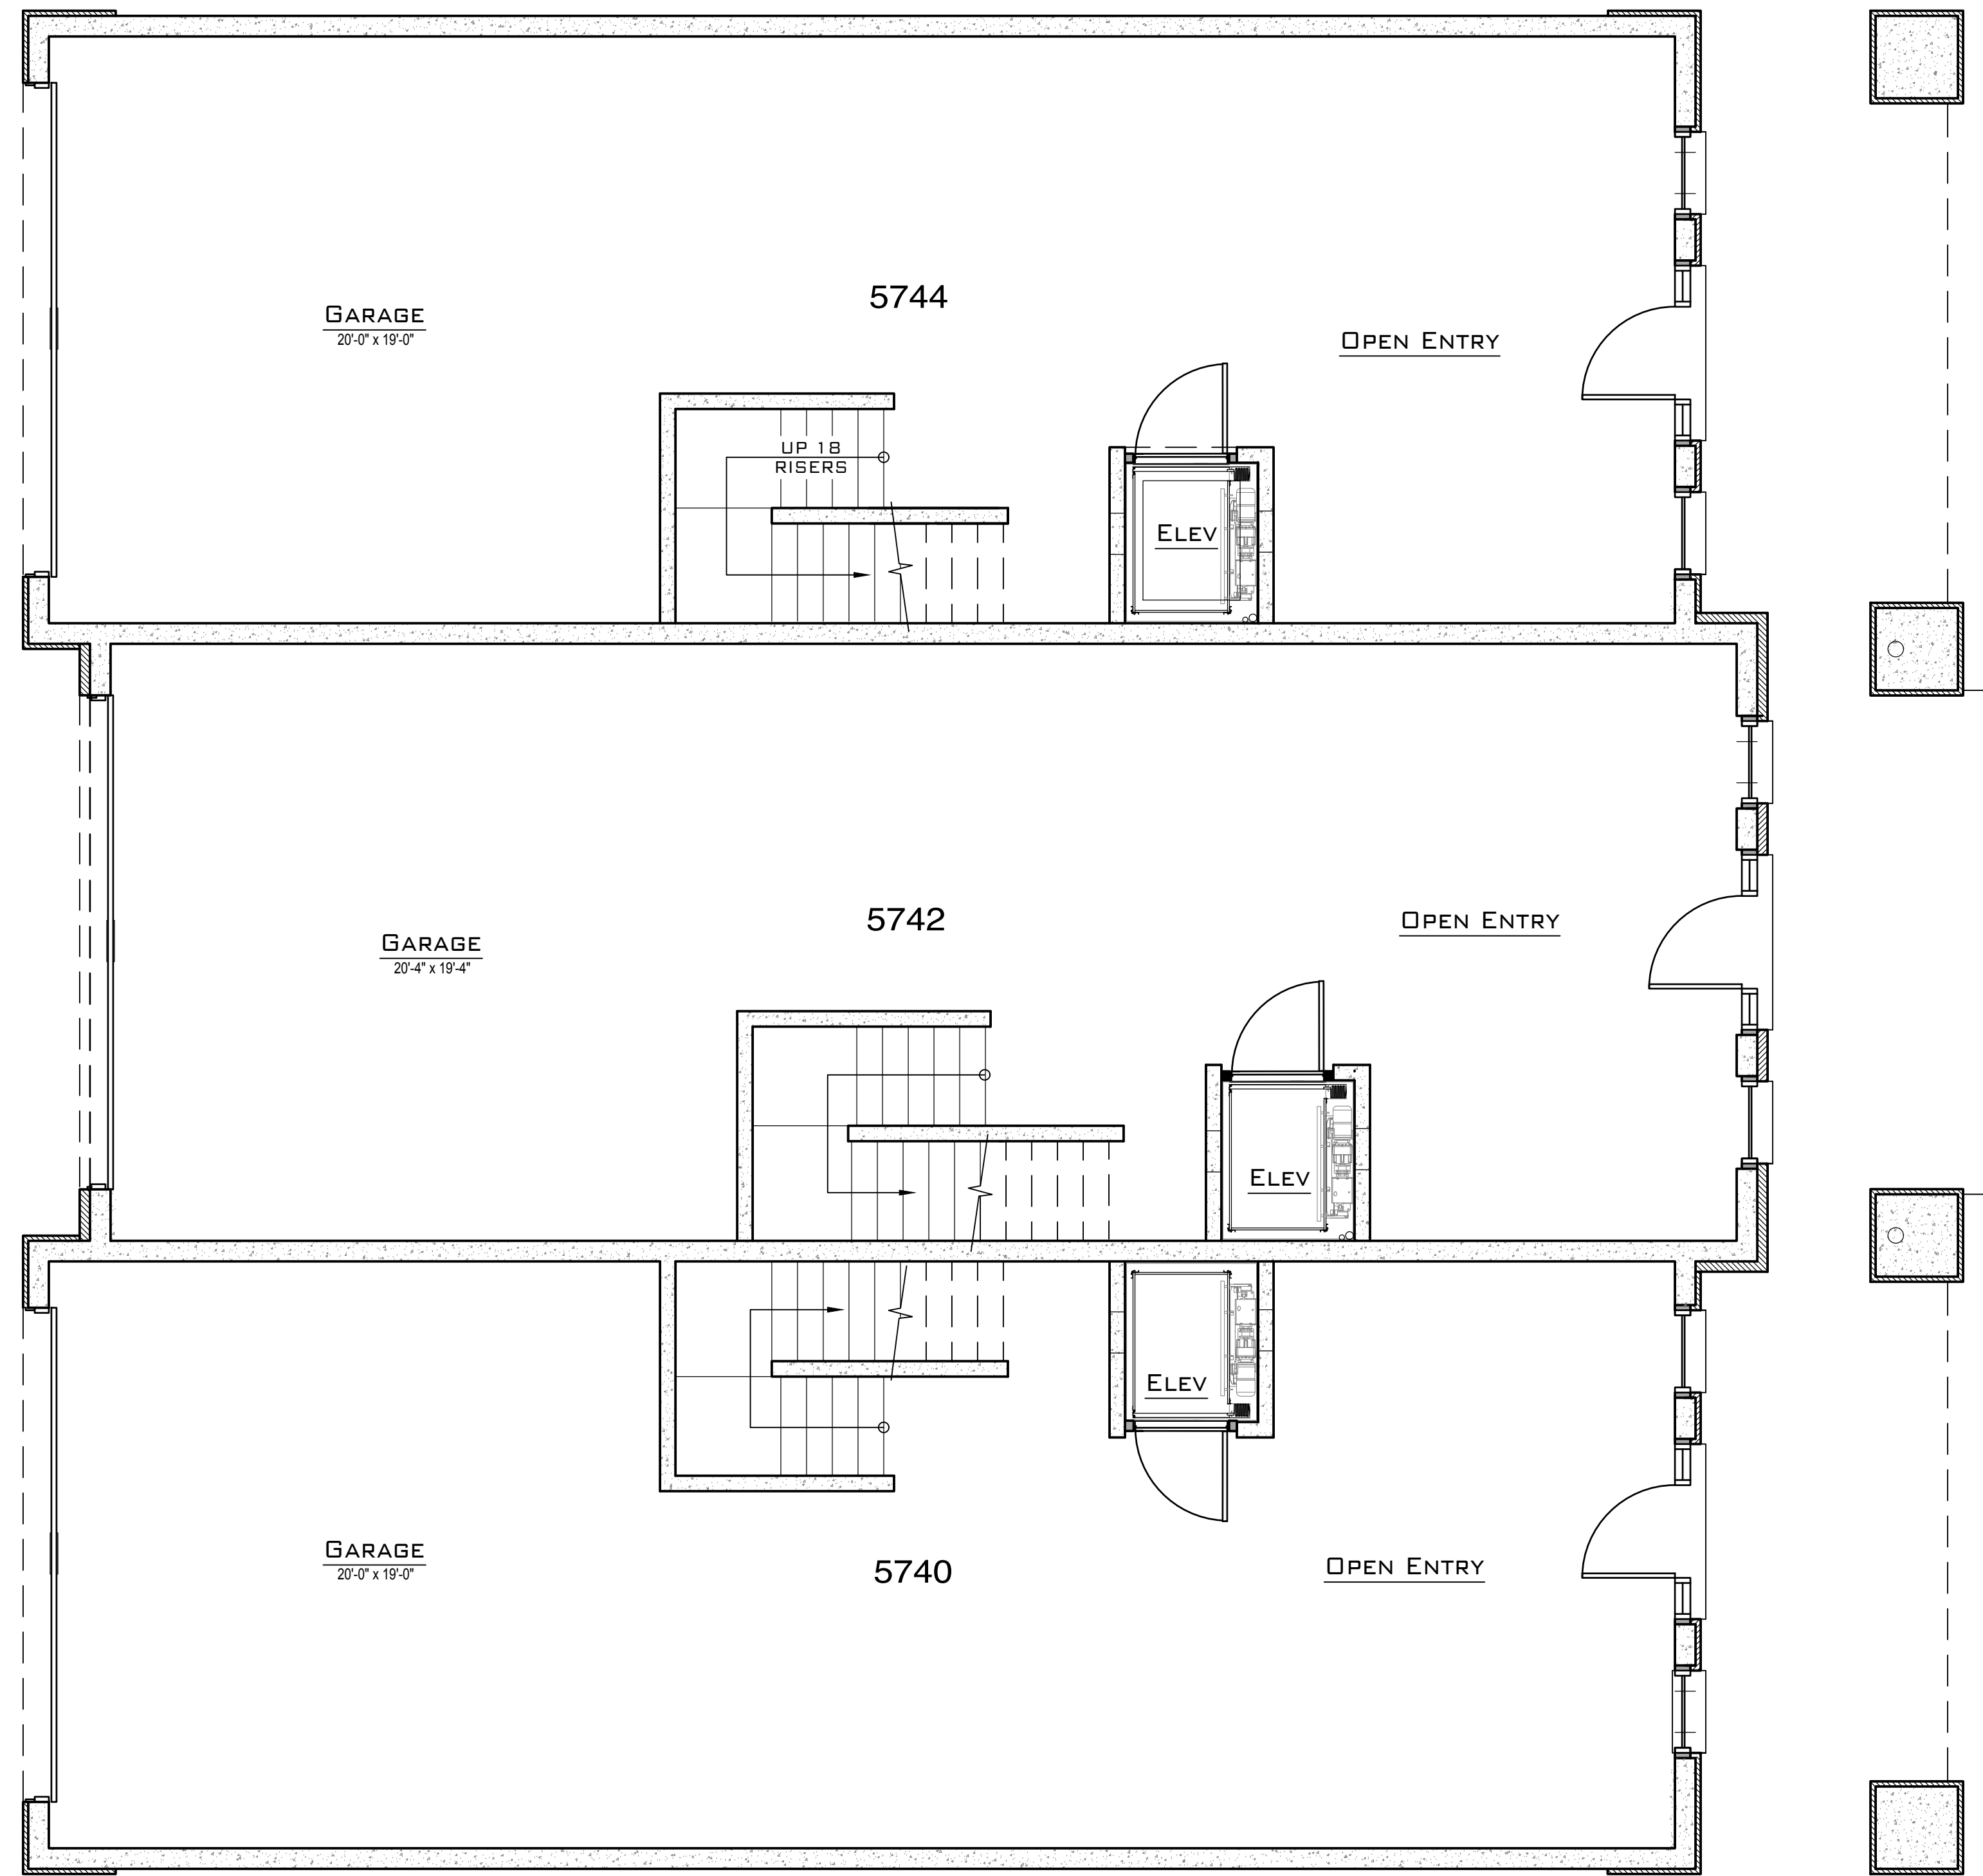

BASEMENT PLAN
SCALE: 1/4" = 1'-0"

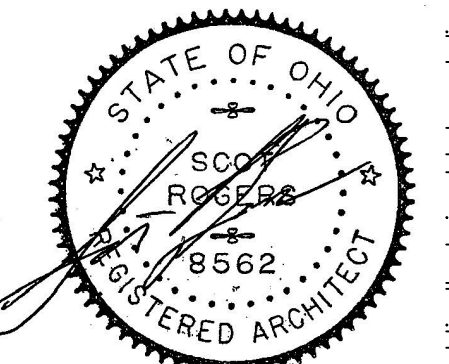


SCOT ROGERS
LICENSE # 8562
EXP. DATE 12/31/2019


No.	Revision	Date
	ISSUED FOR PERMIT	05.14.18
△	PERMIT REVISION	06.26.18
△	PERMIT REVISION	07.16.18

Sheet Title	LOWER LEVEL PLAN
Project Name	
Scale	1/4" = 1'-0"
Drawn By	KMB

New 3-Townhome
5740, 5742, 5744 Sanctuary Place
CINCINNATI, OH 45230

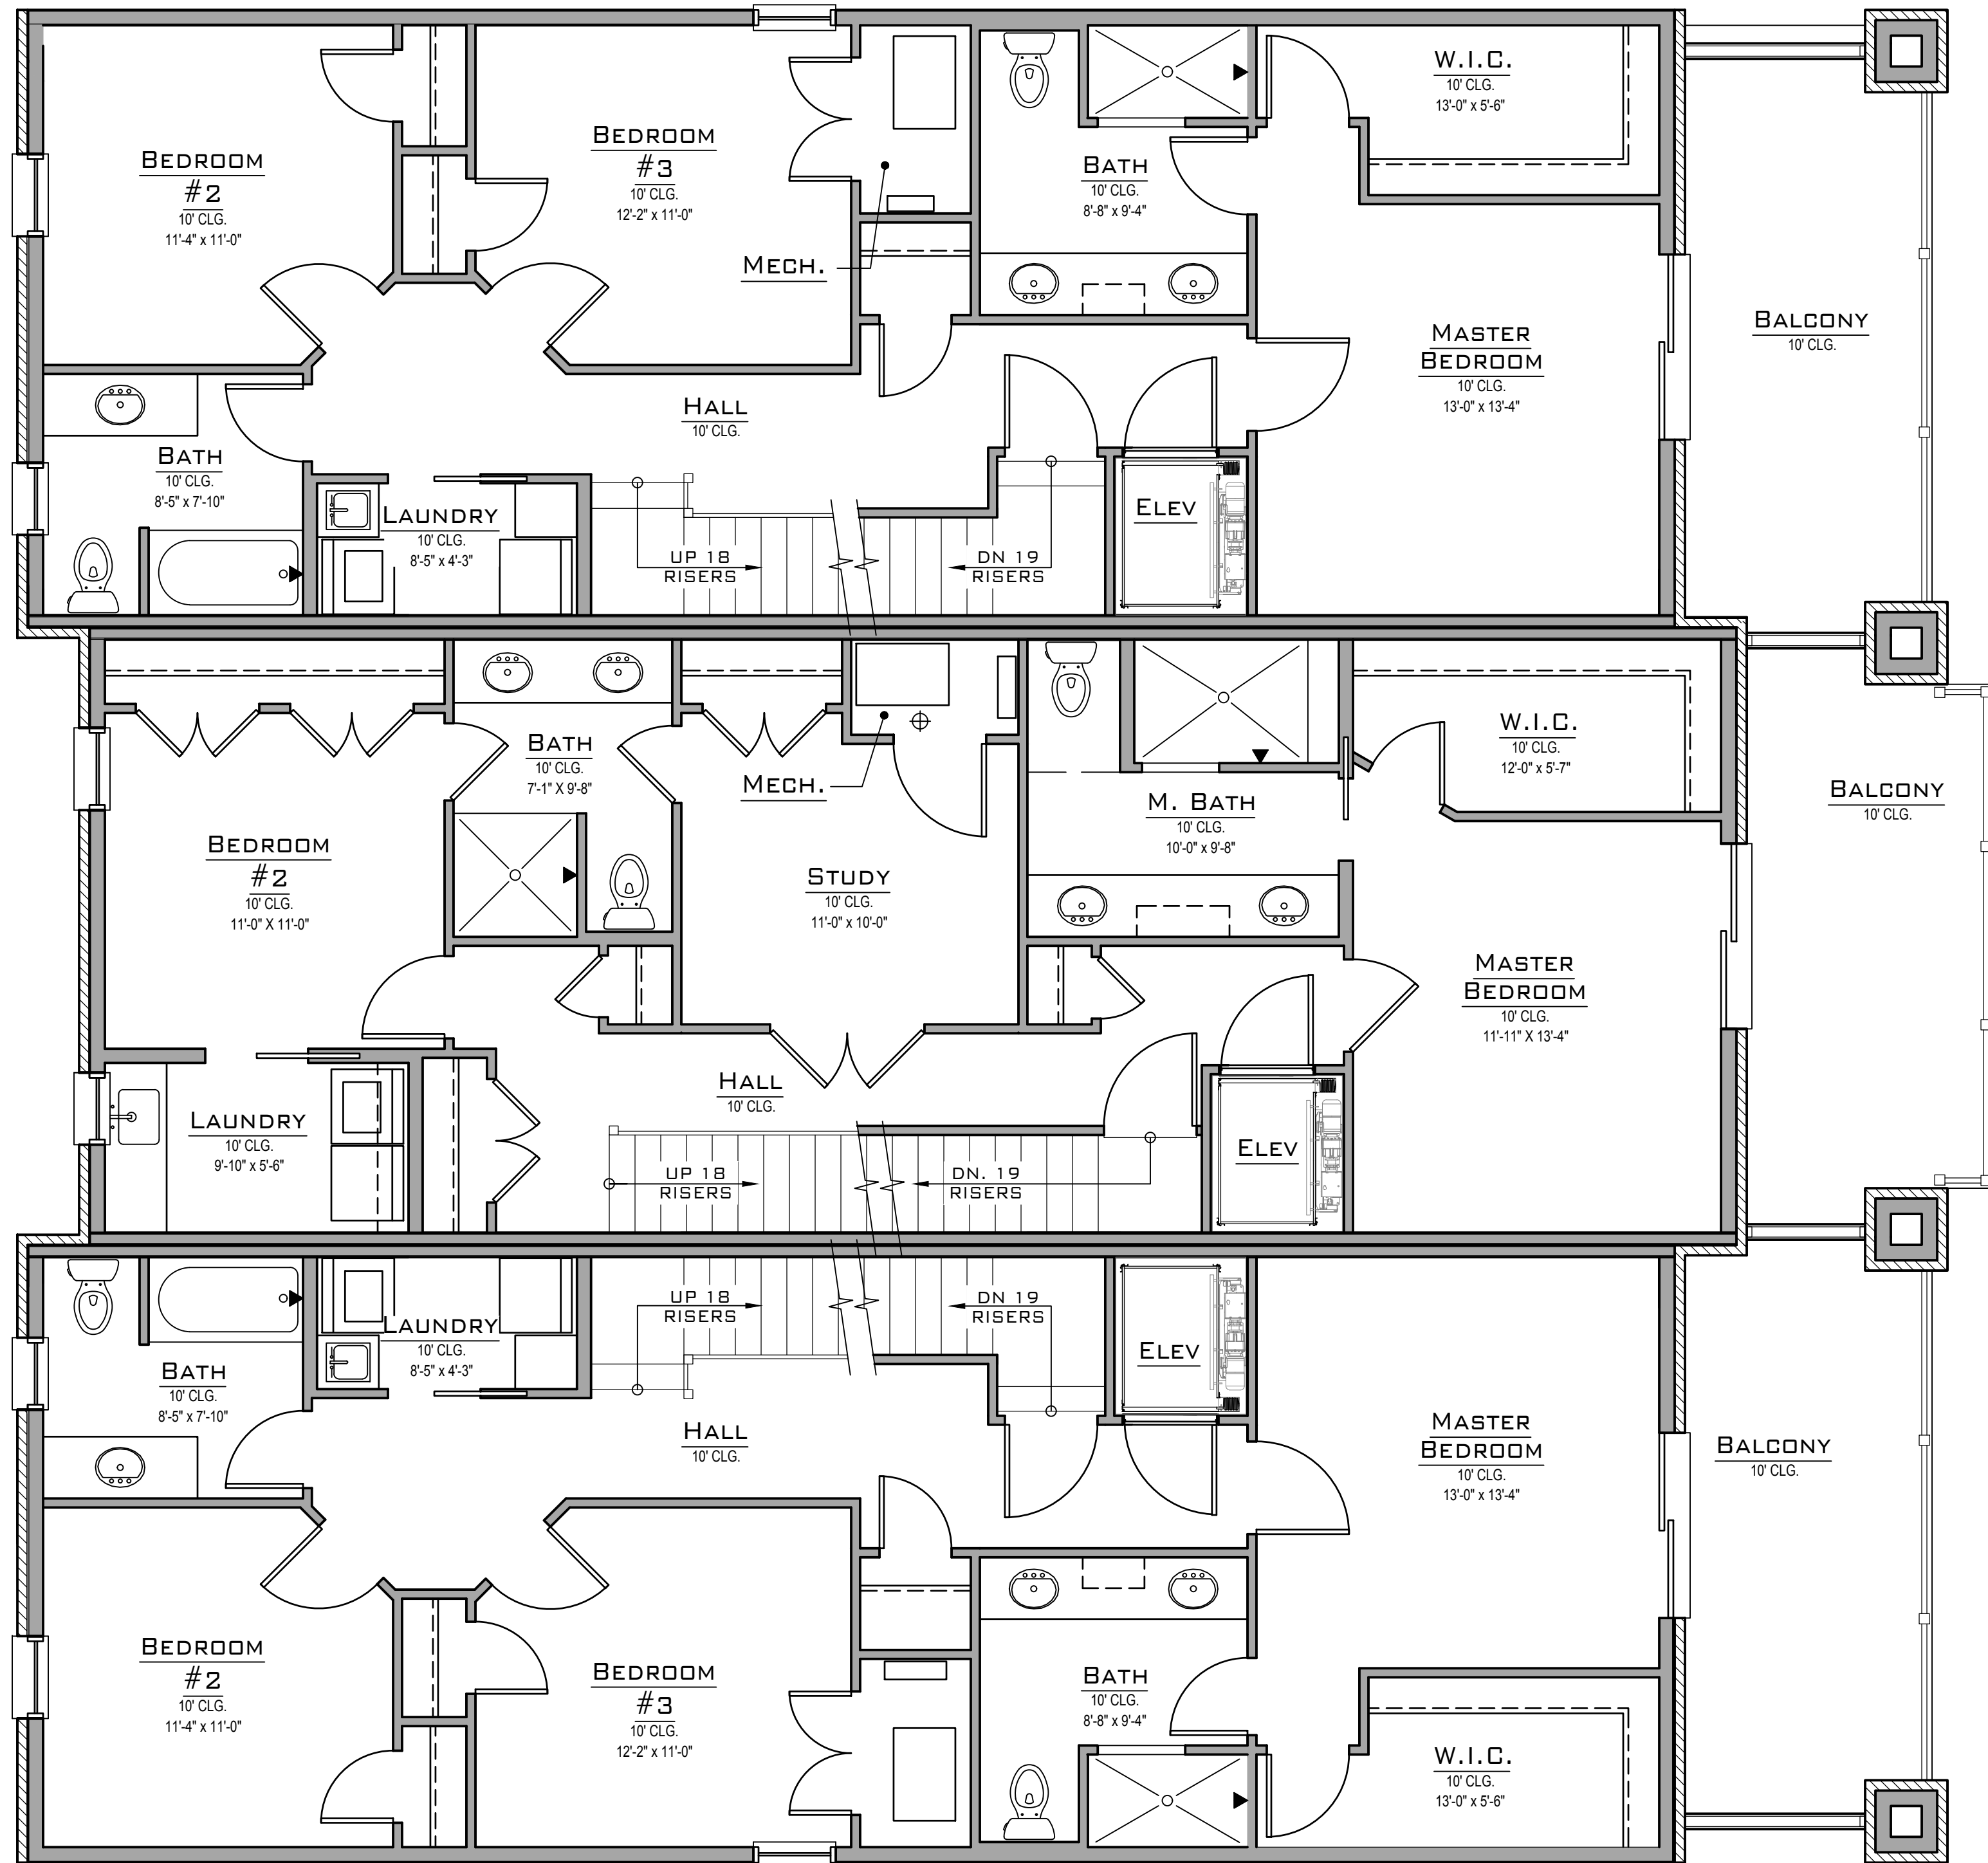

FIRST FLOOR PLAN
SCALE: 1/4" = 1'-0"

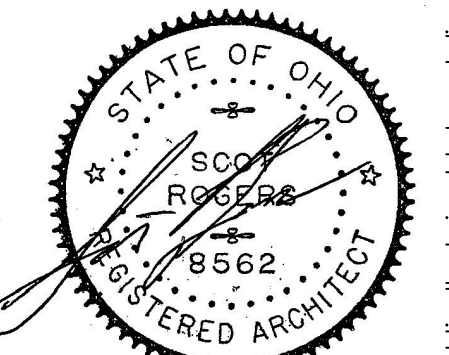


SCOT ROGERS
LICENSE # 8562
EXP. DATE 12/31/2019

No.	Revision	Date
	ISSUED FOR PERMIT	05.14.18
△	PERMIT REVISION	06.26.18
△	PERMIT REVISION	07.16.18

Sheet Title
FIRST FLOOR PLAN

Project Name
Scale
1/4" = 1'-0" Drawn By
KMB

KEYNOTES

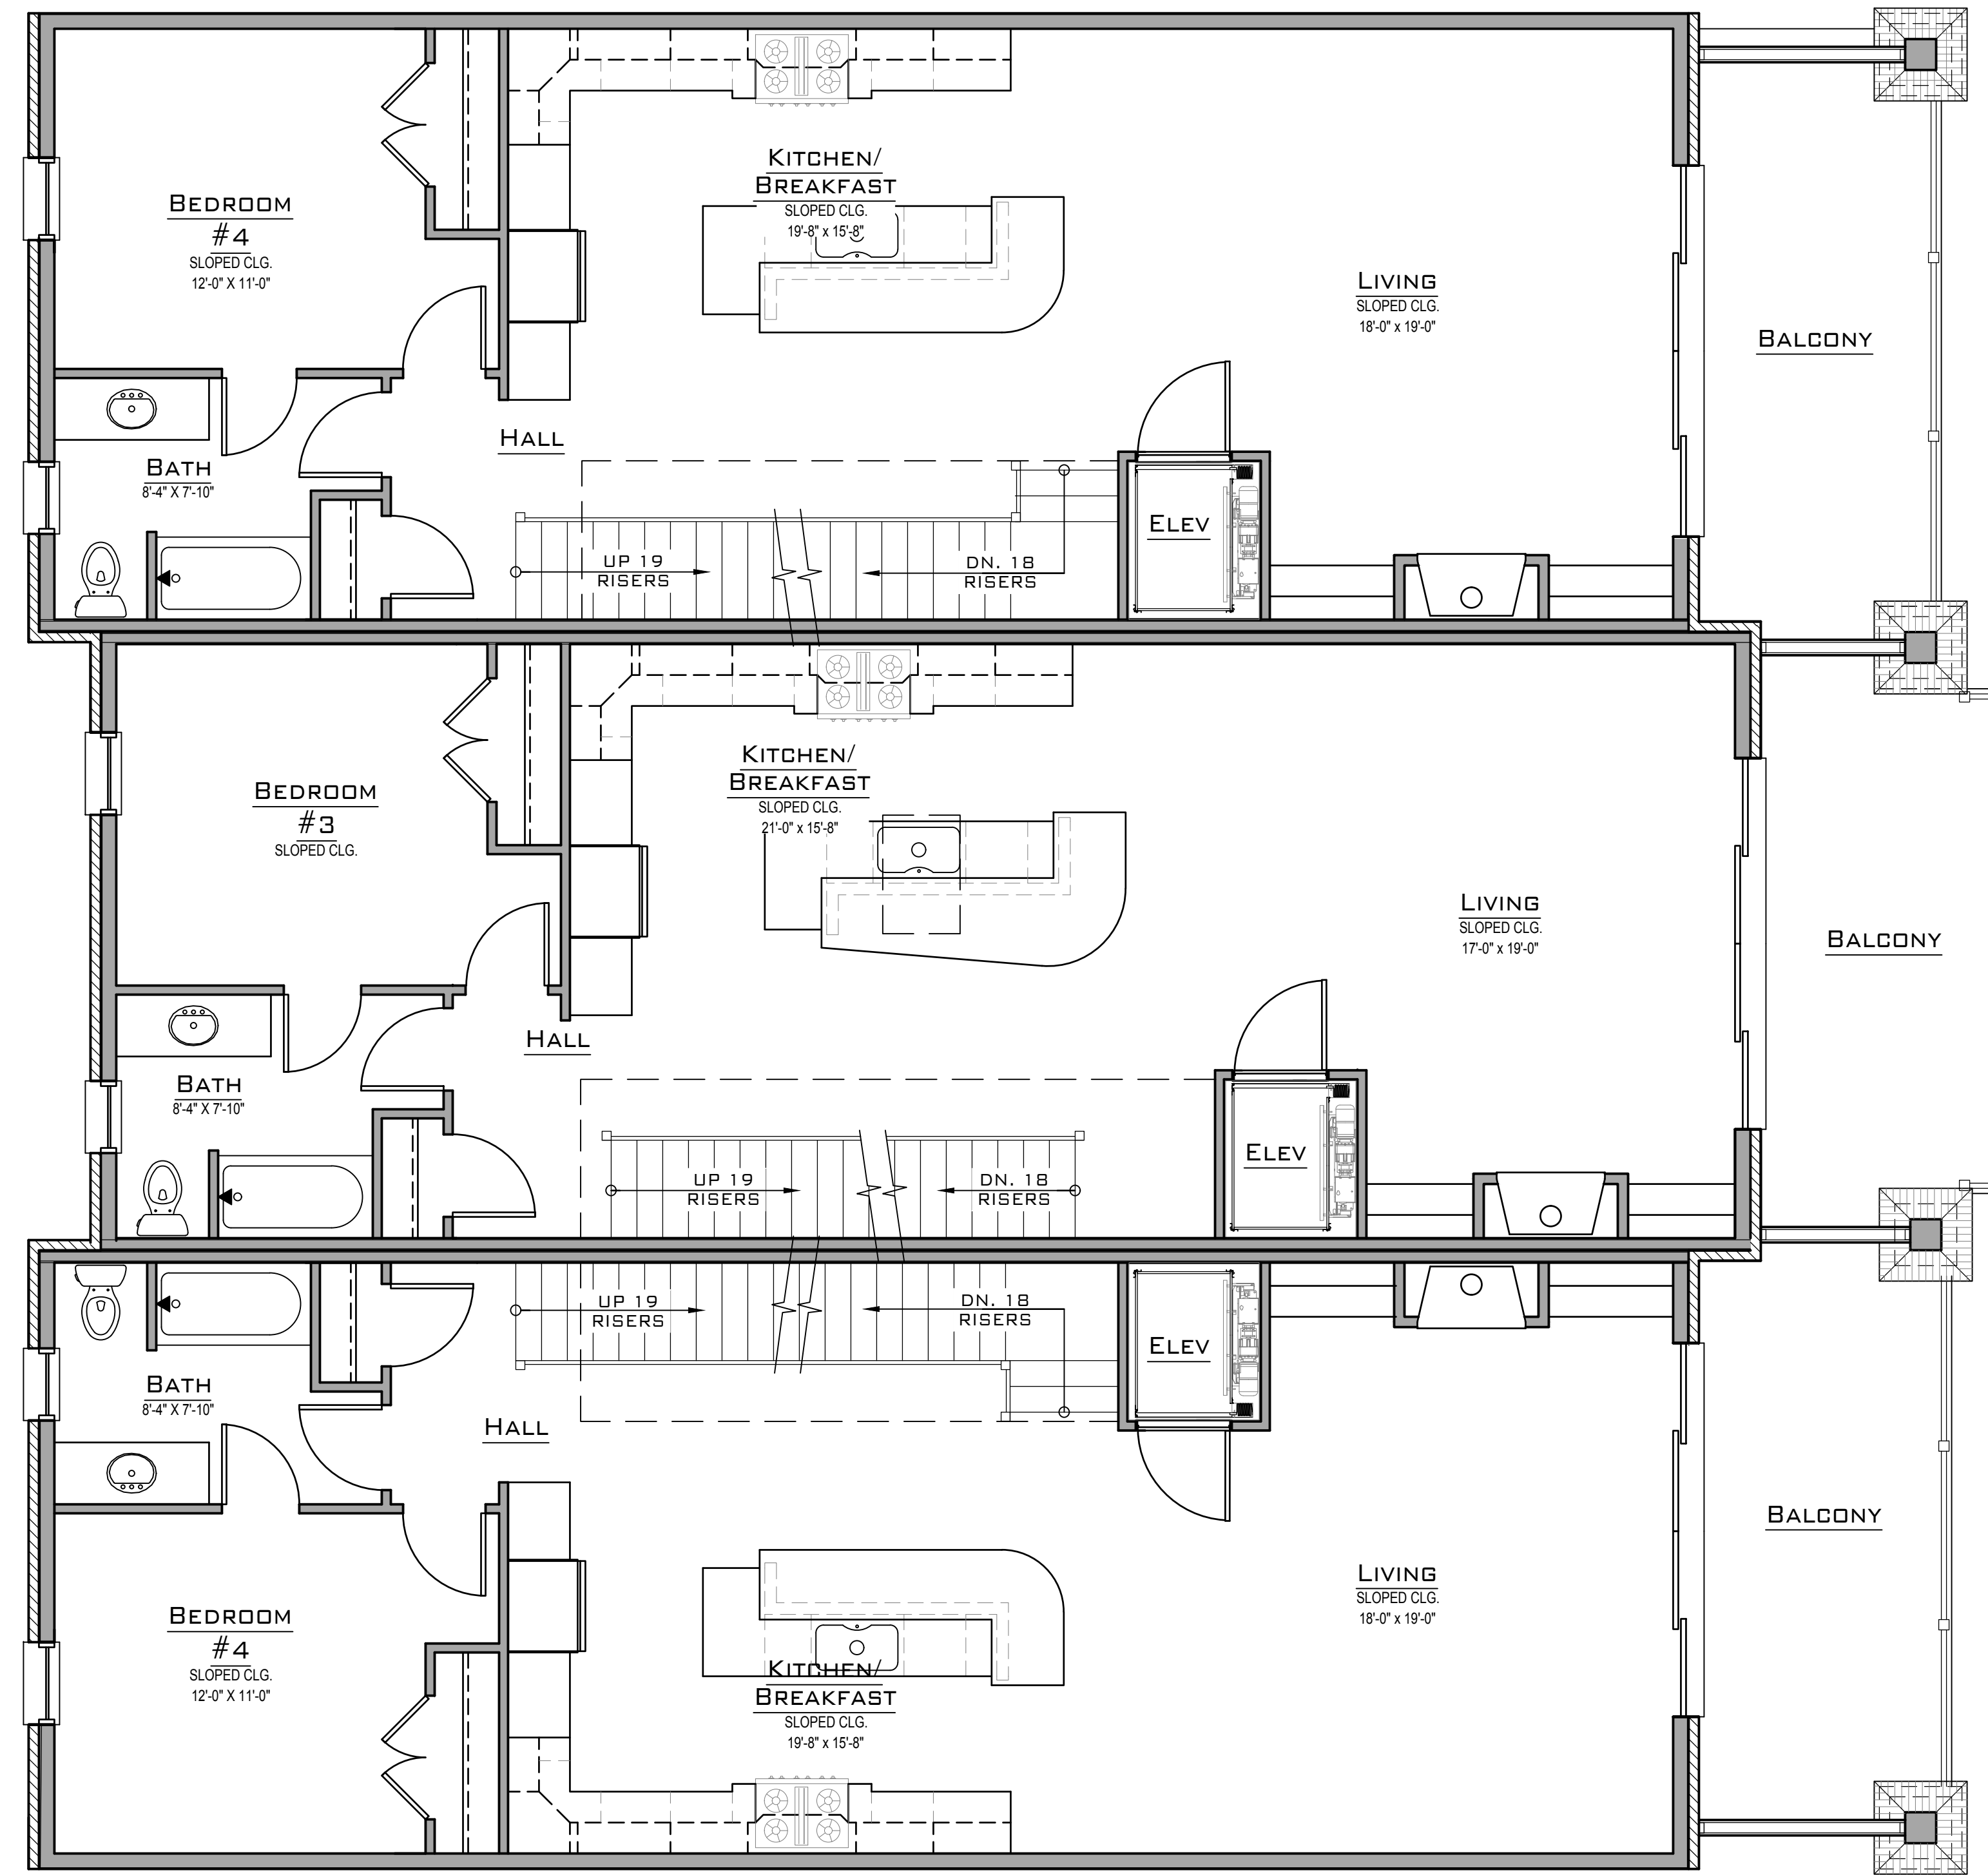


SECOND FLOOR PLAN

SCALE: 1/4" = 1'-0"

SCOT ROGERS ARCHITECTS

P. 513.314.3749
8730 MAIN STREET
NEWTOWN, OHIO 45244

New 3-Townhome
5740, 5742, 5744 Sanctuary Place
CINCINNATI, OH 45230

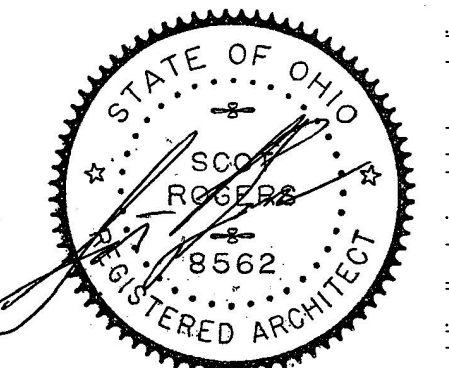


SCOT ROGERS
LICENSE # 8562
EXP. DATE 12/31/2019

No.	Revision	Date
	ISSUED FOR PERMIT	05.14.18
△	PERMIT REVISION	06.26.18
△	PERMIT REVISION	07.16.18


Sheet Title
SECOND FLOOR PLAN

Project Name

Scale 1/4" = 1'-0" Drawn By KMB

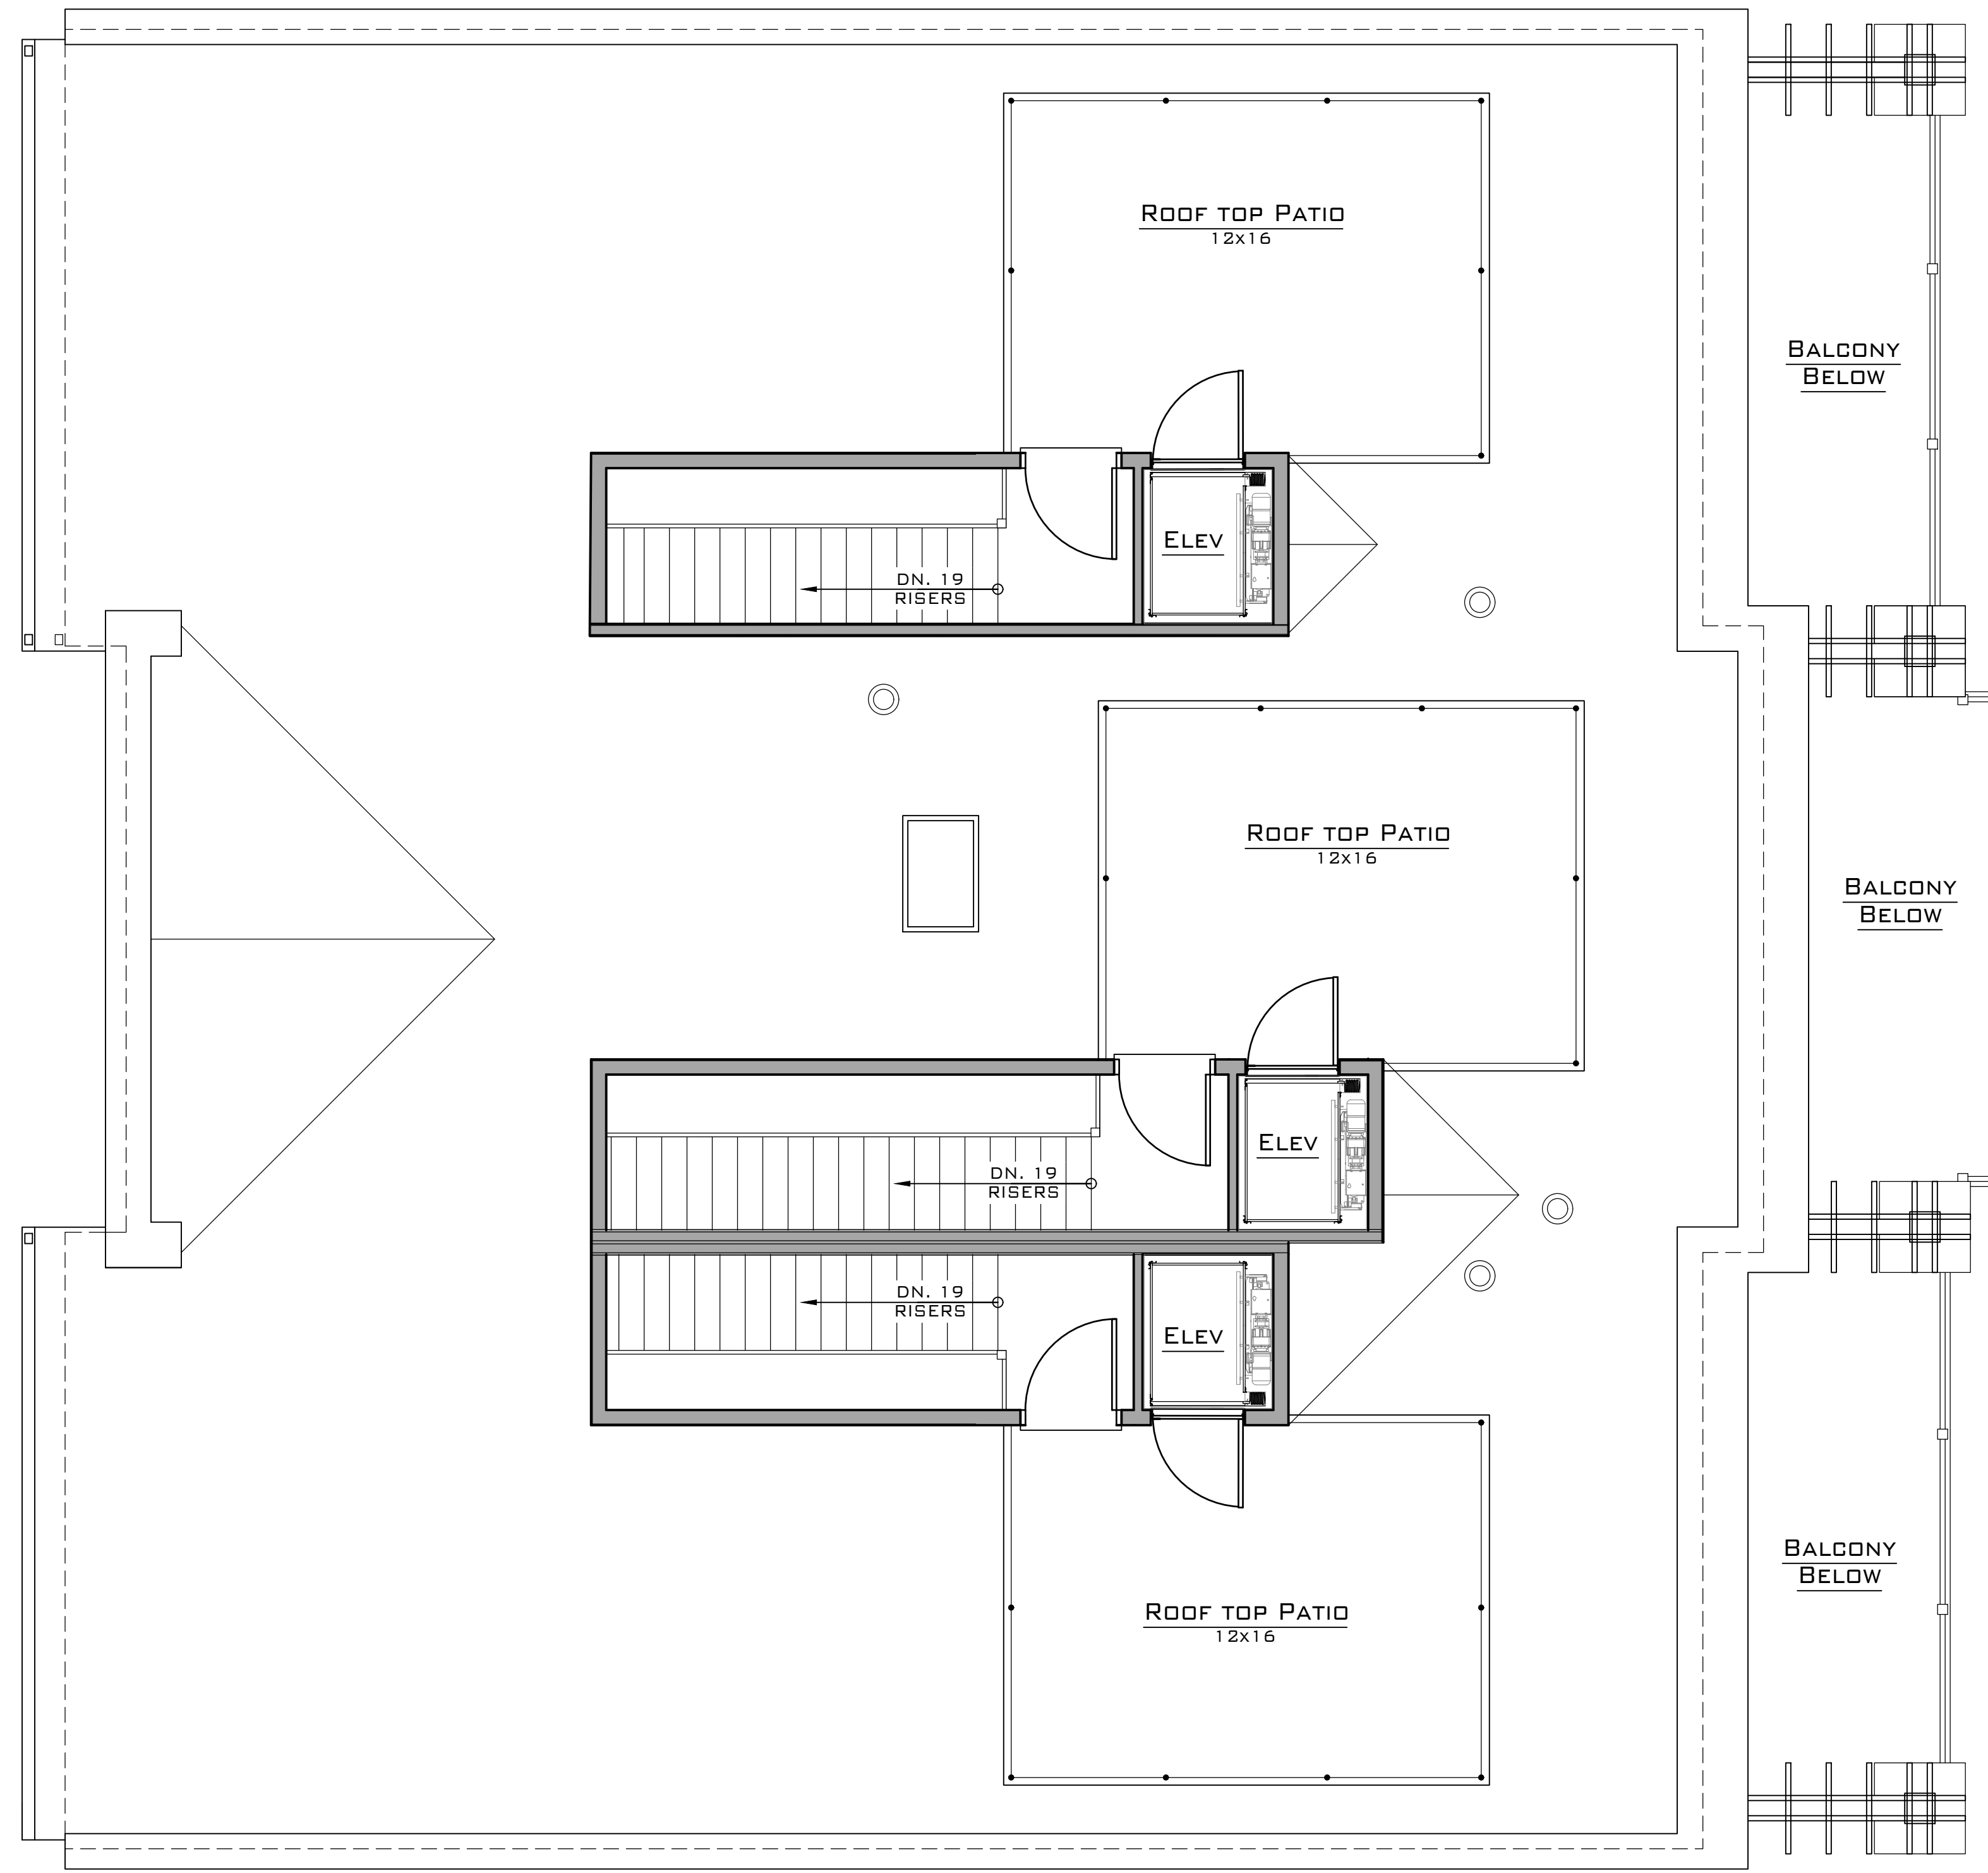

ROOF PLAN
SCALE: 1/4" = 1'-0"

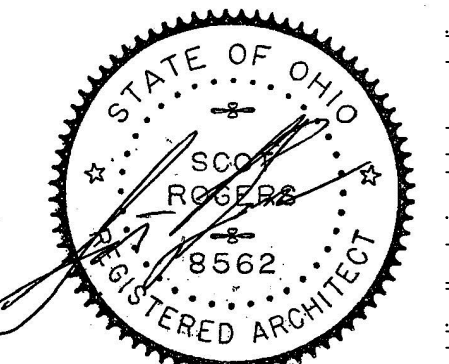

SCOT ROGERS
LICENSE # 8562
EXP. DATE 12/31/2019

No.	Revision	Date
	ISSUED FOR PERMIT	05.14.18
△	PERMIT REVISION	06.26.18
△	PERMIT REVISION	07.16.18

Sheet Title	ROOF PLAN
Project Name	
Scale	1/4" = 1'-0"
Drawn By	KMB

Checked by SAM. COPYRIGHT 2018 This is a proprietary design of SCOT ROGERS ARCHITECTS. The design data and information relating thereto is not to be used, disseminated, or reproduced in whole or in part without the written consent of SCOT ROGERS ARCHITECT.